

PTN 1 - AREAS	
UNIT AREA	183.04m <sup>2</sup>
GARAGE	42.29m <sup>2</sup>
COVERED PATIO	40.77m <sup>2</sup>
COVERED ENTRANCE	3.15m <sup>2</sup>
YARD	9.90m <sup>2</sup>
<b>TOTAL</b>	<b>279.15m<sup>2</sup></b>

1 Ground Floor - Marketing plan  
1 : 50

FOR INFORMATION ONLY

# Floor Plans - PTN 1: 1 Yellowwood Avenue




PTN 2 - AREAS	
UNIT AREA	182.81m <sup>2</sup>
GARAGE	42.52m <sup>2</sup>
COVERED PATIO	40.77m <sup>2</sup>
COVERED ENTRANCE	3.15m <sup>2</sup>
YARD	9.90m <sup>2</sup>
<b>TOTAL</b>	<b>279.15m<sup>2</sup></b>

1 Ground Floor Main - Marketing plan  
1 : 50

FOR INFORMATION ONLY

# Floor Plans - PTN 2: 5 Yellowwood Avenue



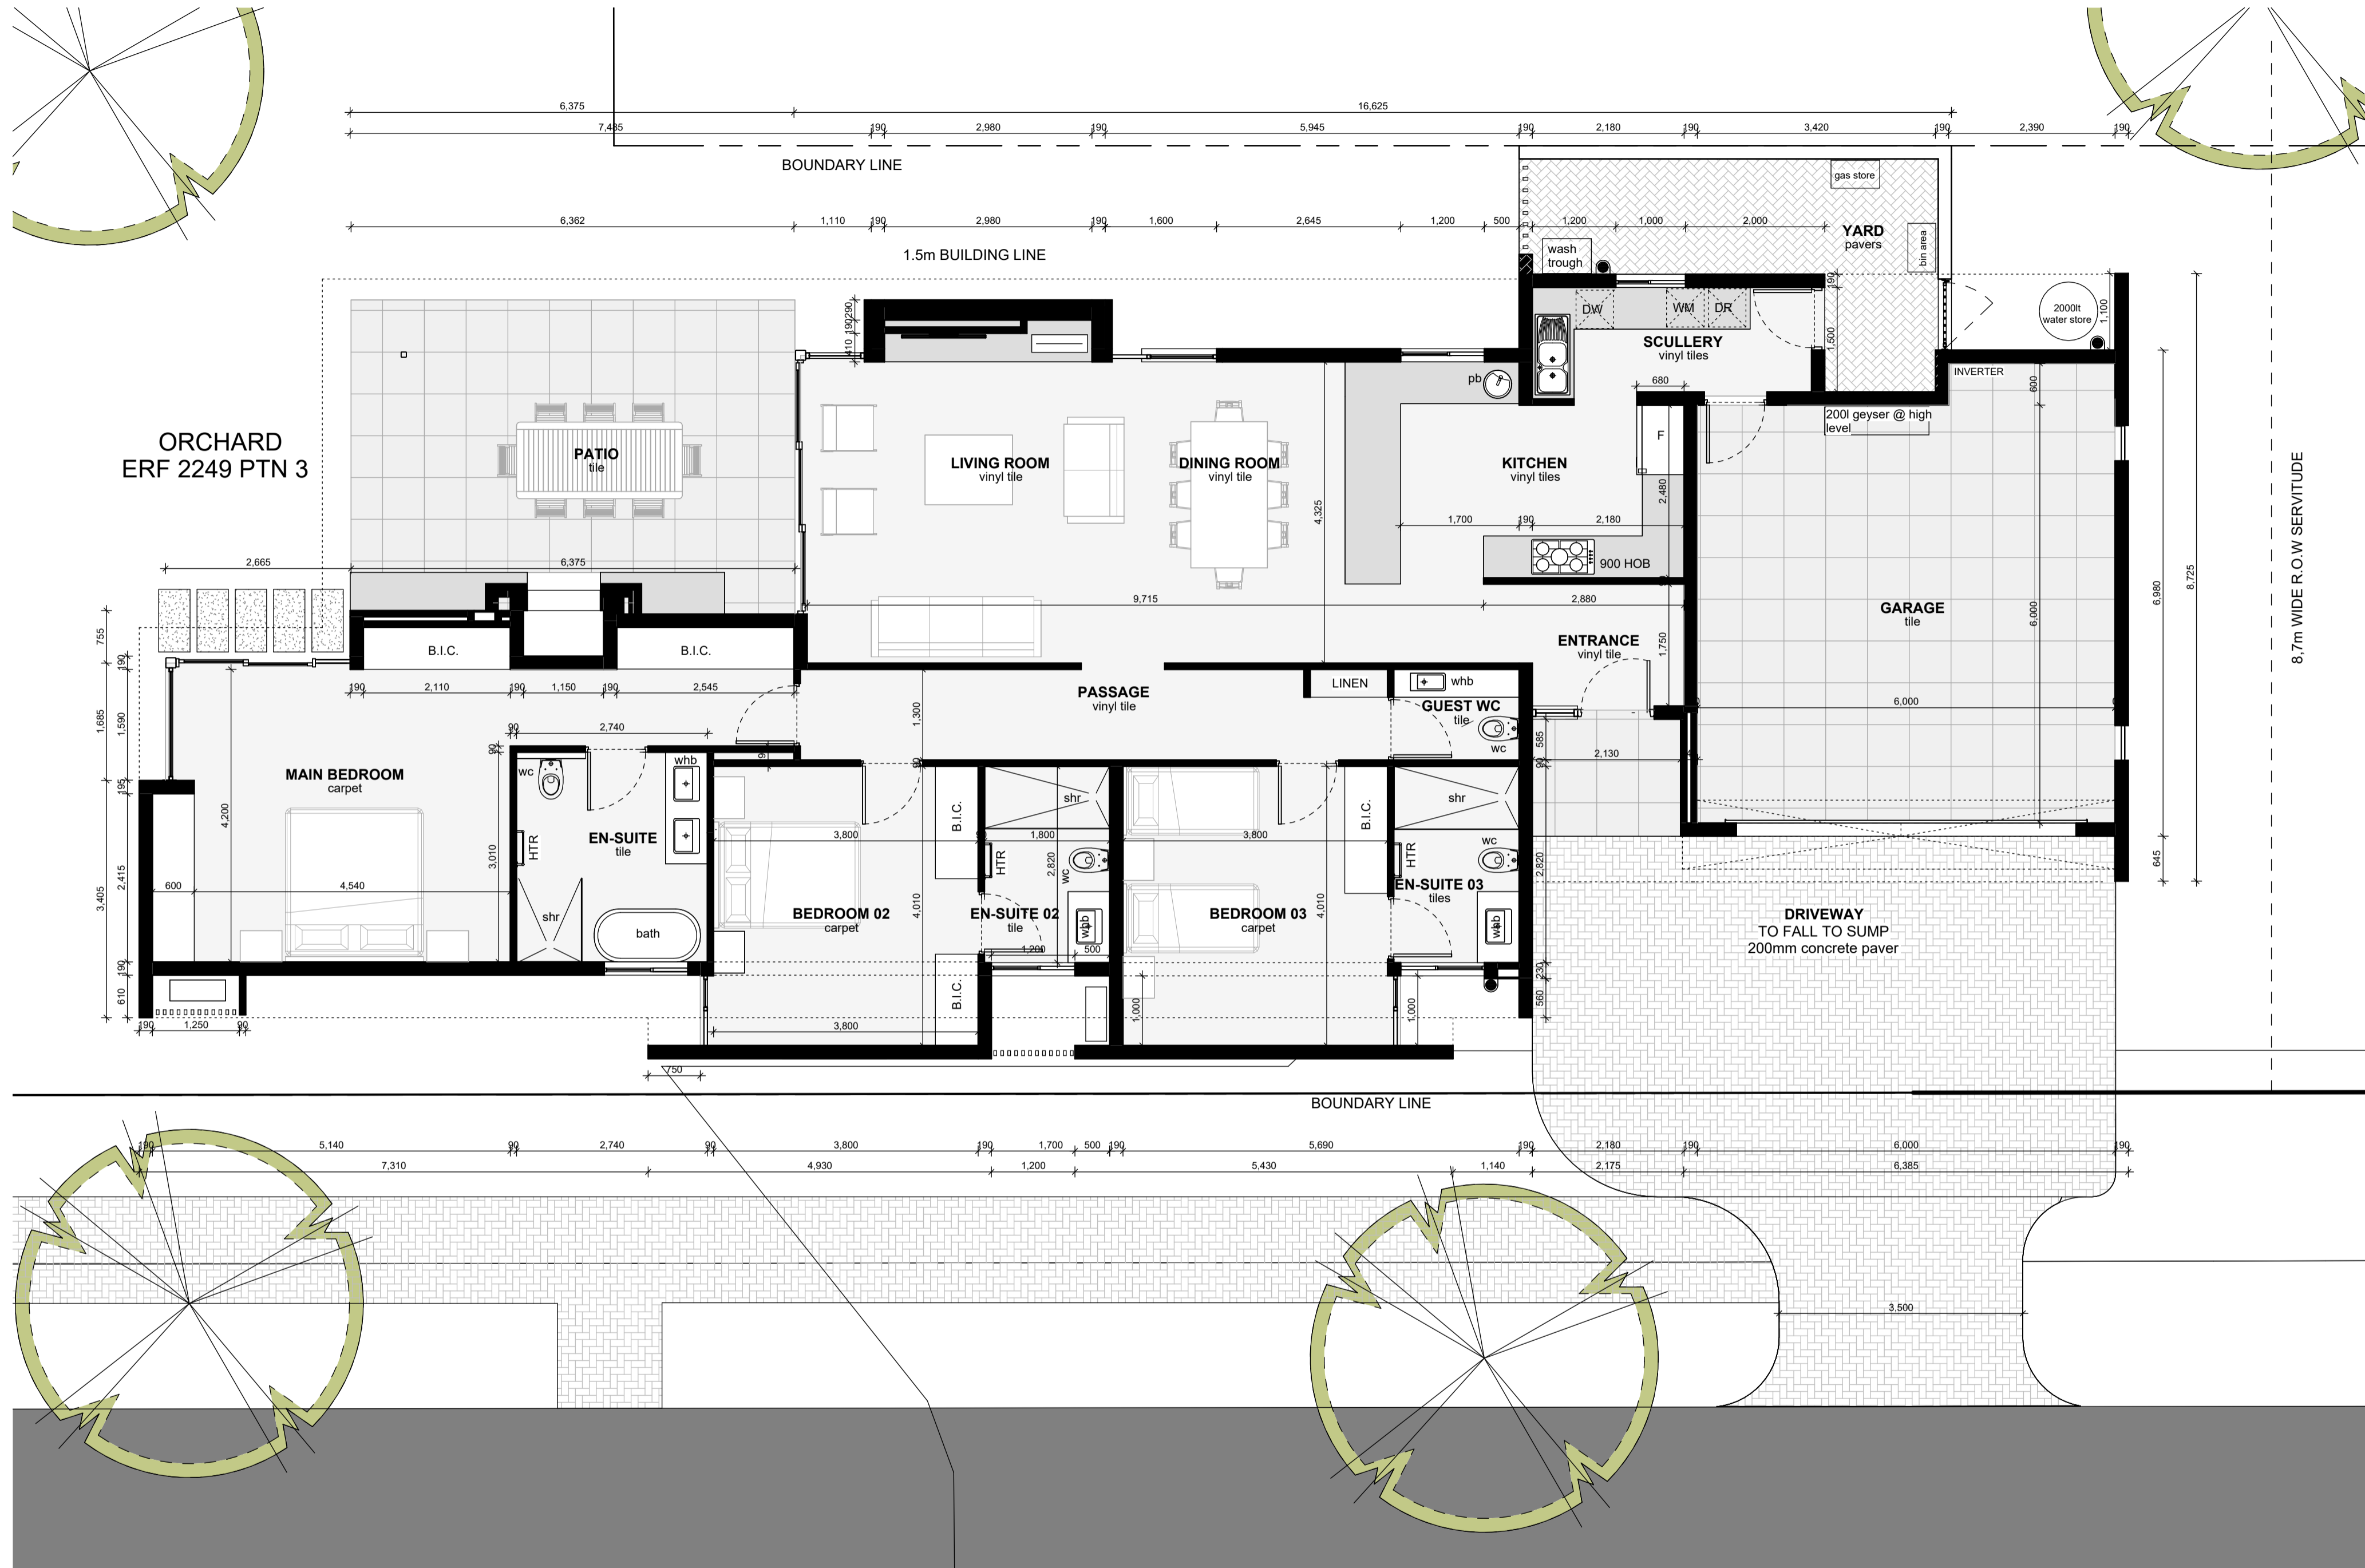


PTN 3 - AREAS	
UNIT AREA	170.86m <sup>2</sup>
GARAGE	41.82m <sup>2</sup>
COVERED PATIO	29.63m <sup>2</sup>
COVERED ENTRANCE	4.94m <sup>2</sup>
YARD	14.39m <sup>2</sup>
<b>TOTAL</b>	<b>261.64m<sup>2</sup></b>

1 Ground Floor Plan - Marketing plan  
1 : 50

FOR INFORMATION ONLY


# Floor Plans - PTN 3: 3 Yellowwood Avenue

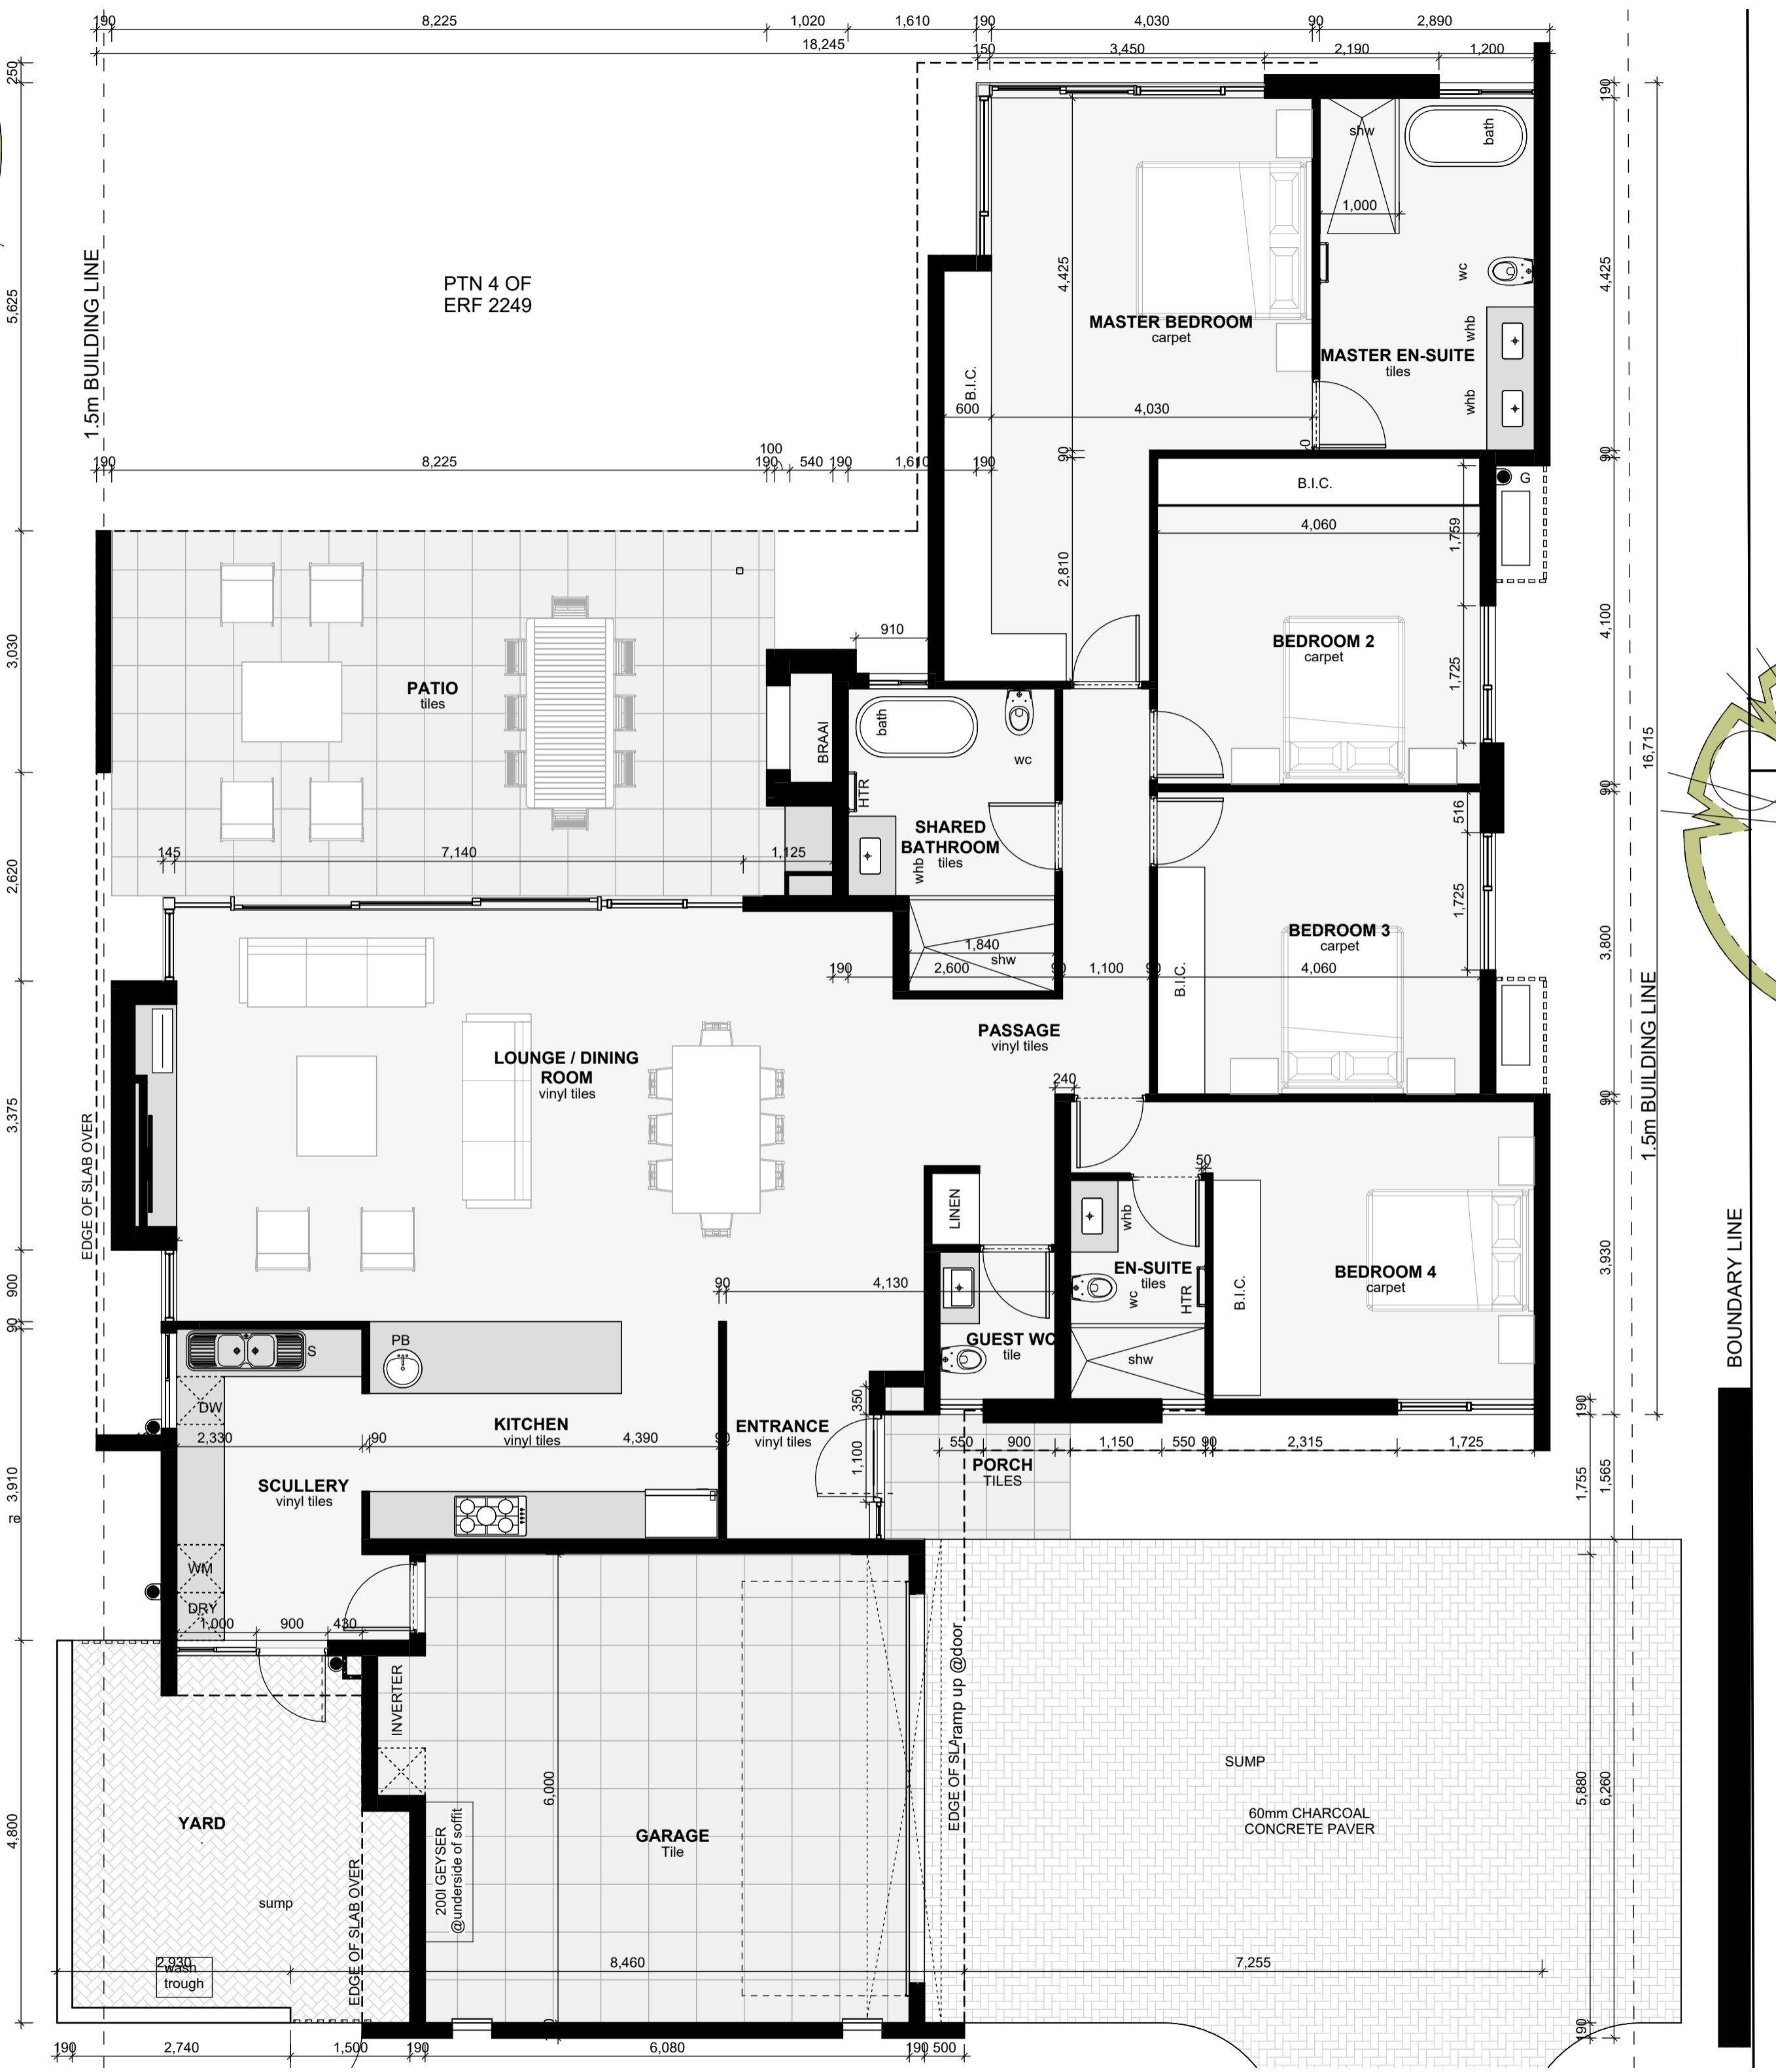

PTN 4 - AREAS	
UNIT AREA	210.73m <sup>2</sup>
GARAGE	40.98m <sup>2</sup>
COVERED PATIO	41.82m <sup>2</sup>
COVERED ENTRANCE	3.54m <sup>2</sup>
YARD	19.50m <sup>2</sup>
<b>TOTAL</b>	<b>316.57m<sup>2</sup></b>

FOR INFORMATION ONLY

# Floor Plans - PTN 4: 7 Yellowwood Avenue

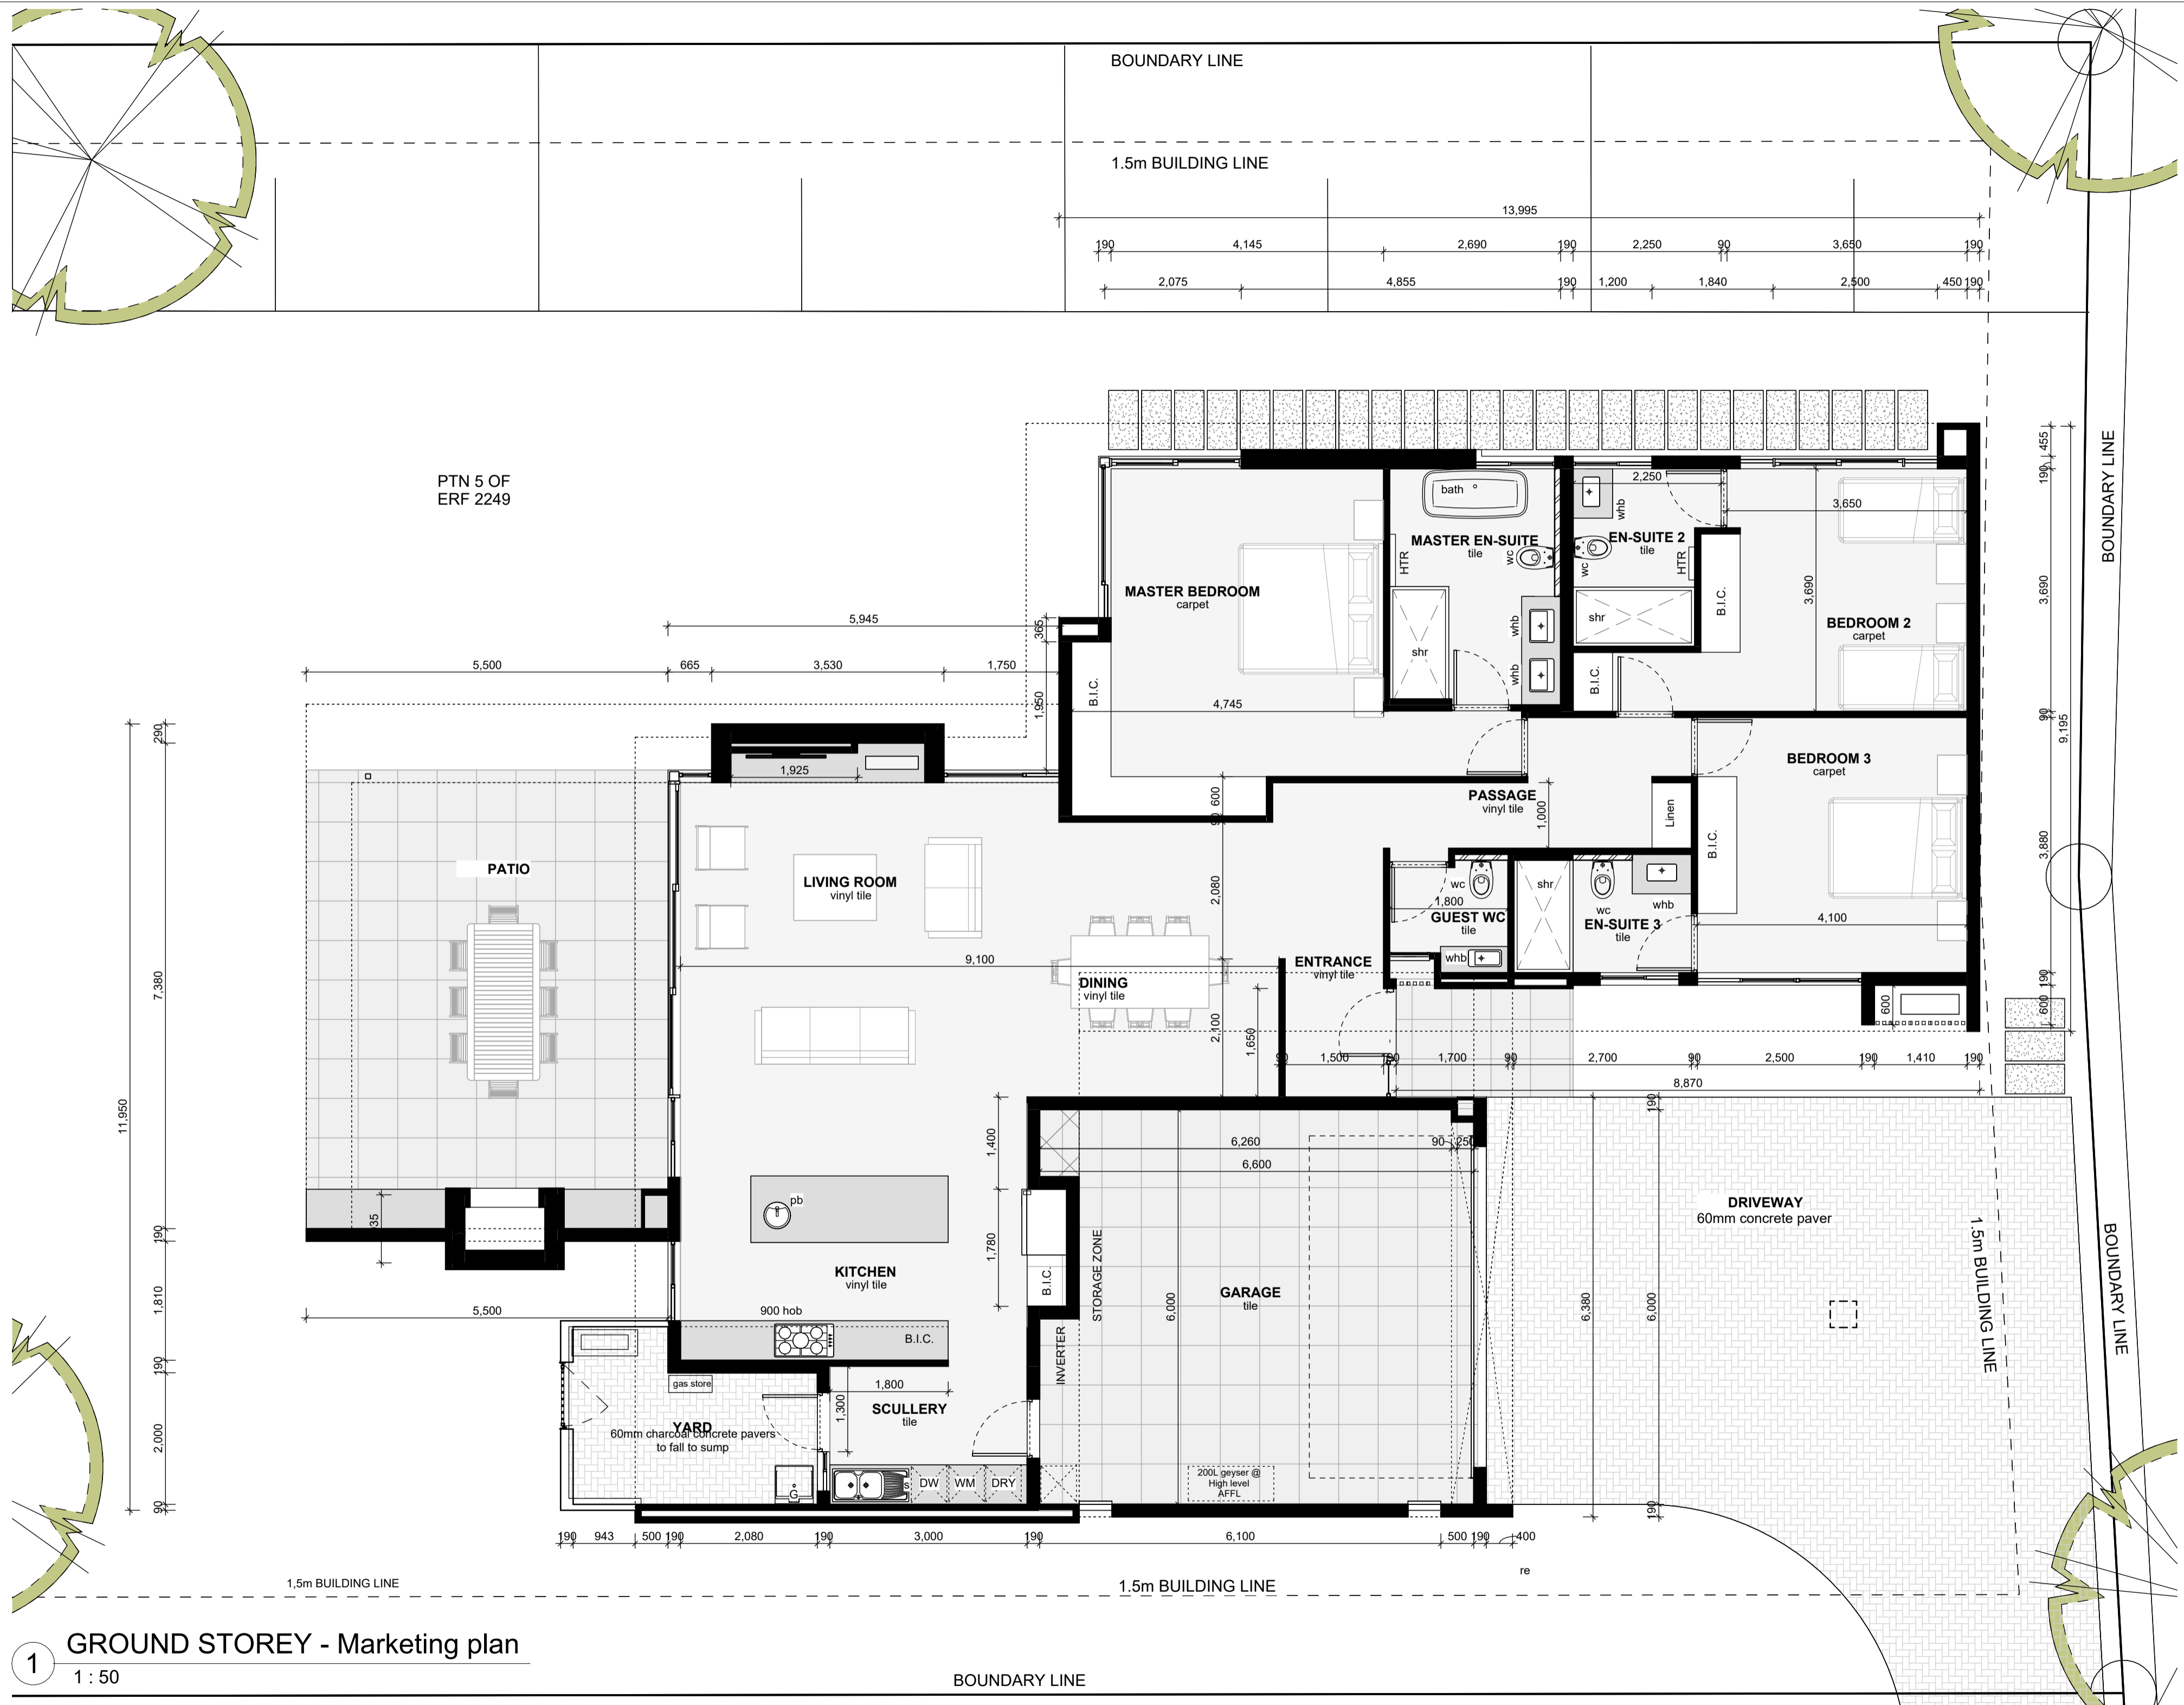


PTN 5 - AREAS	
UNIT AREA	183.04m <sup>2</sup>
GARAGE	42.29m <sup>2</sup>
COVERED PATIO	40.77m <sup>2</sup>
COVERED ENTRANCE	3.15m <sup>2</sup>
YARD	9.90m <sup>2</sup>
<b>TOTAL</b>	<b>279.15m<sup>2</sup></b>

1 GROUND STOREY - Marketing plan  
1 : 50

FOR INFORMATION ONLY

# Floor Plans - PTN 5: 11 Yellowwood Avenue



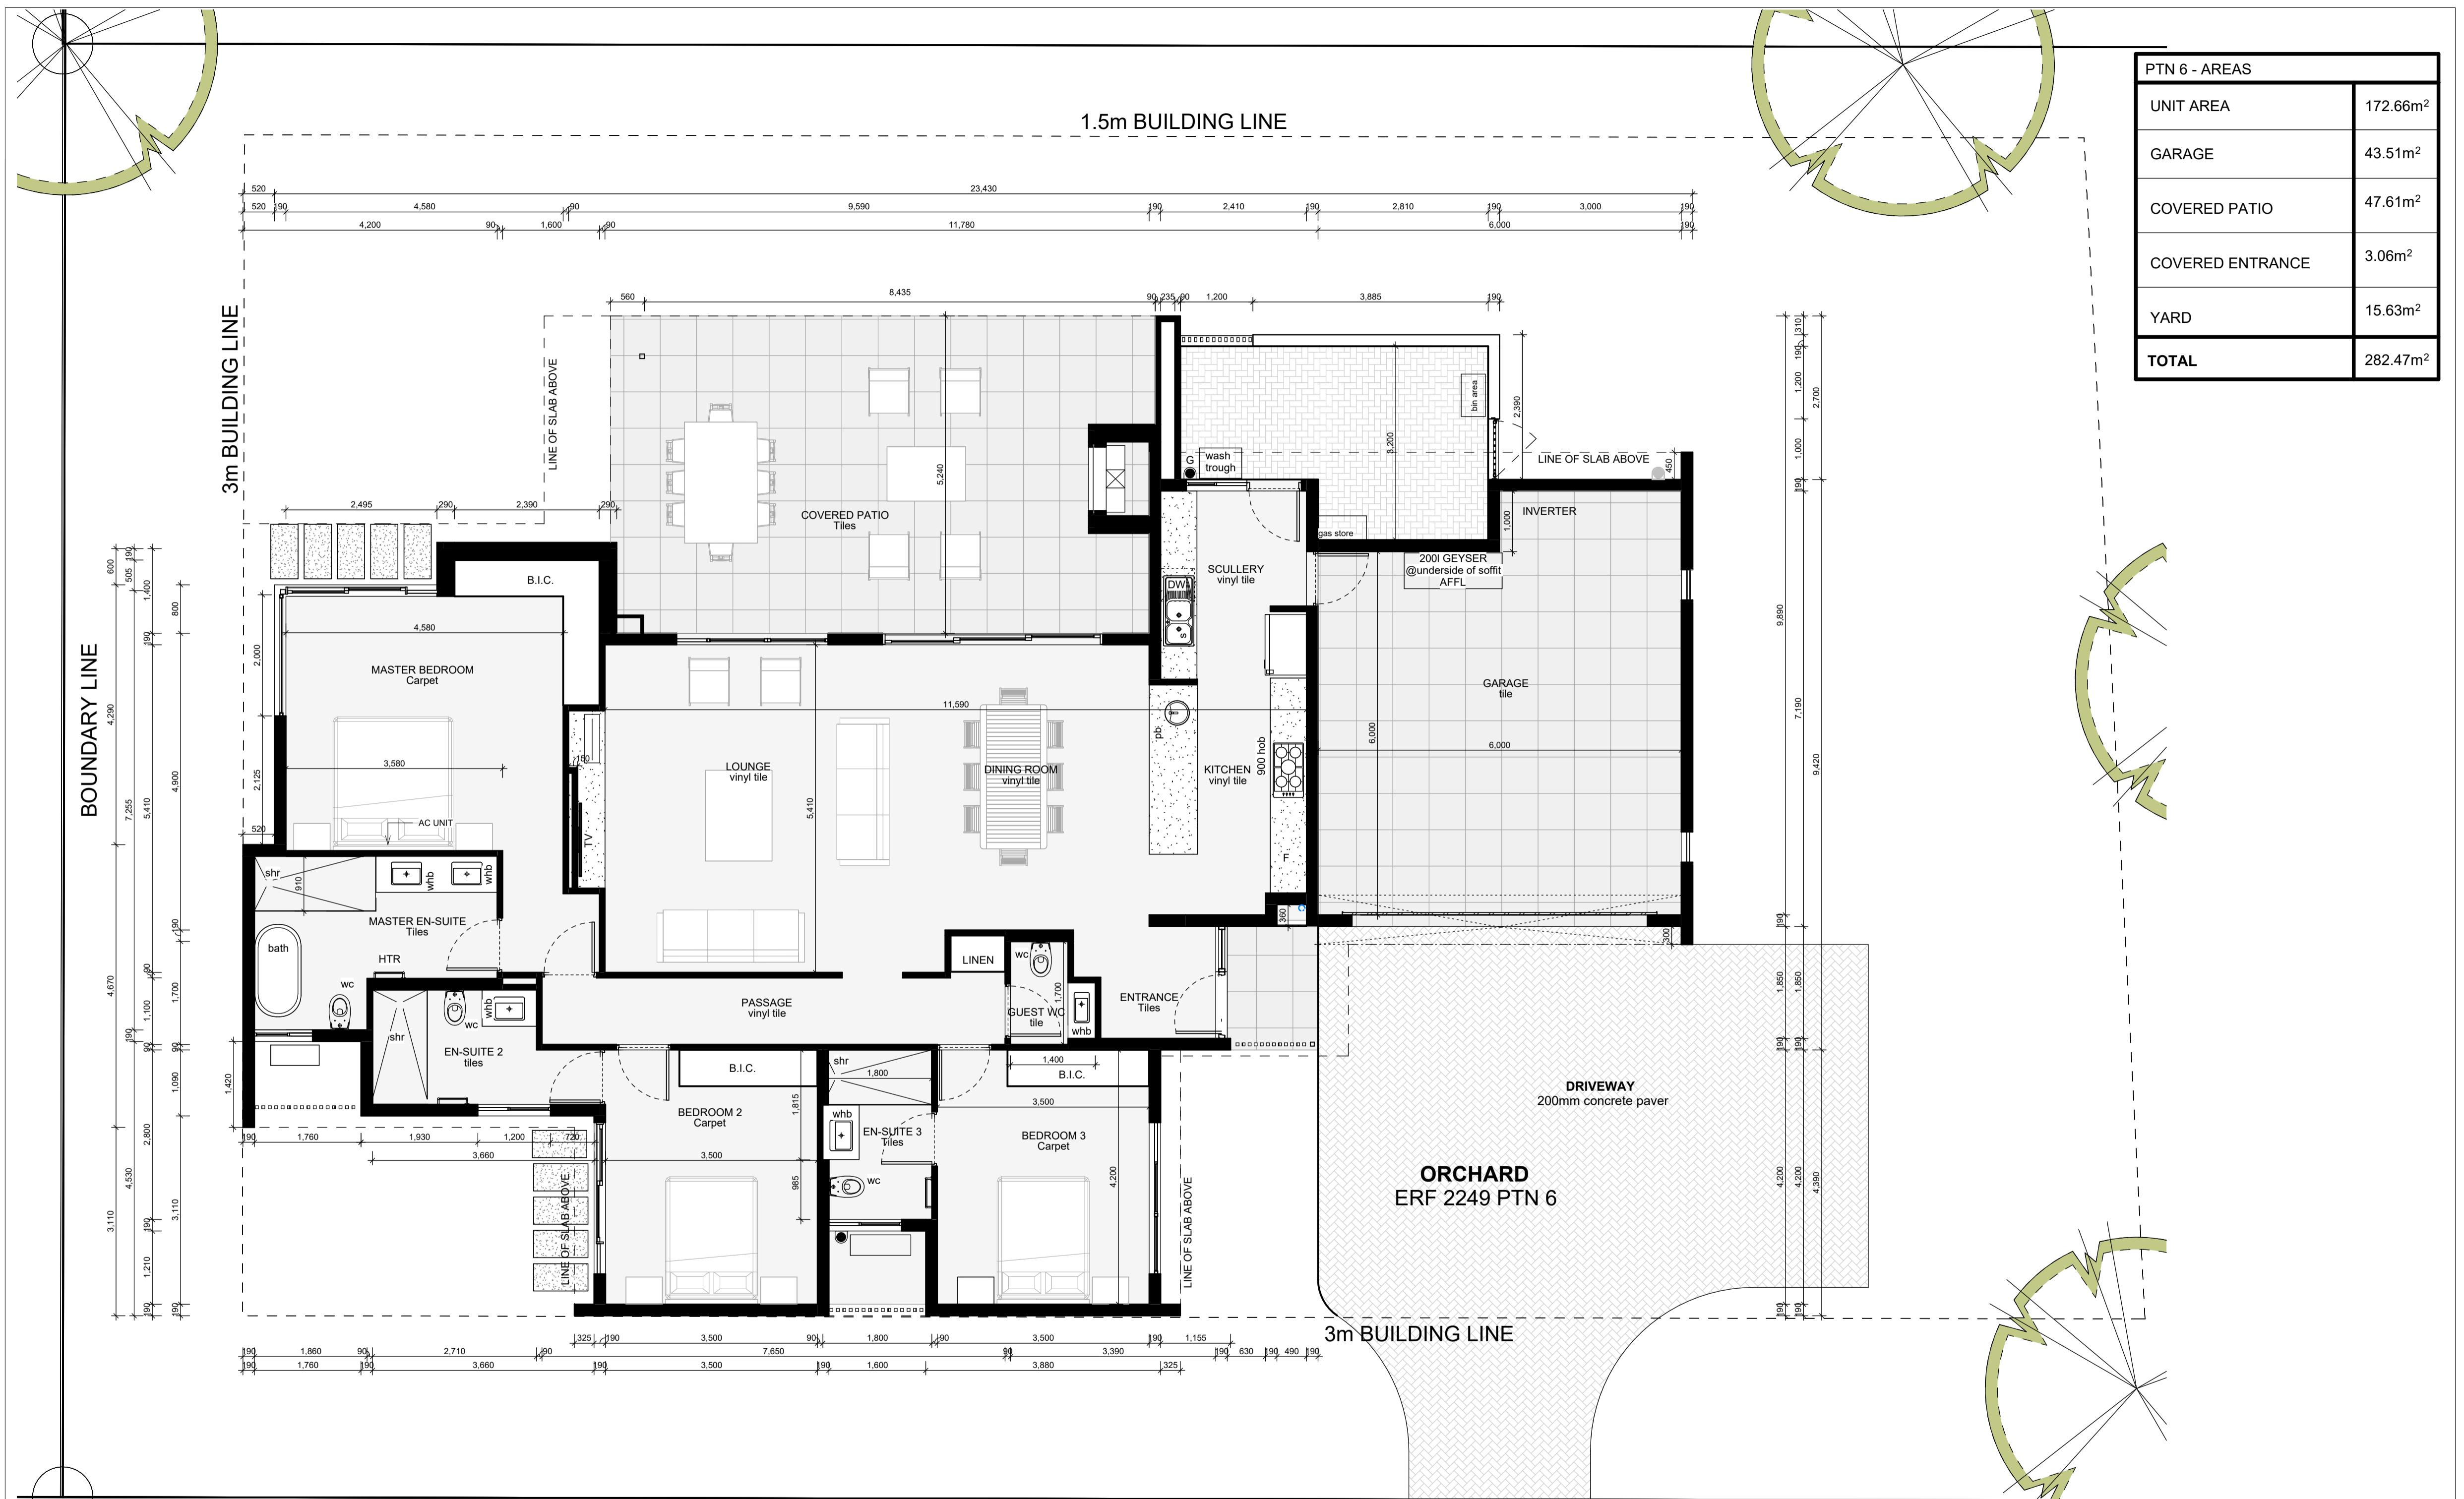

1 Ground Floor Plan - Marketing plan  
1 : 50

FOR INFORMATION ONLY

# Floor Plans - PTN 6: 9 Yellowwood Avenue